



Wall panel (GRP/18mm or 12mm Core /GRP).

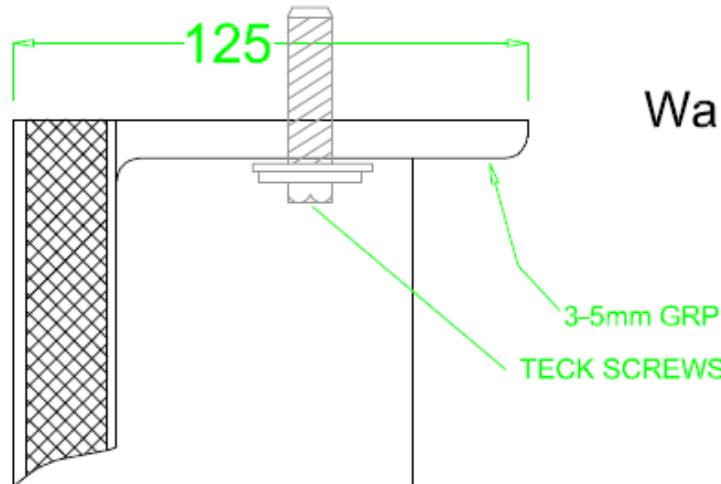

Wall plate detail

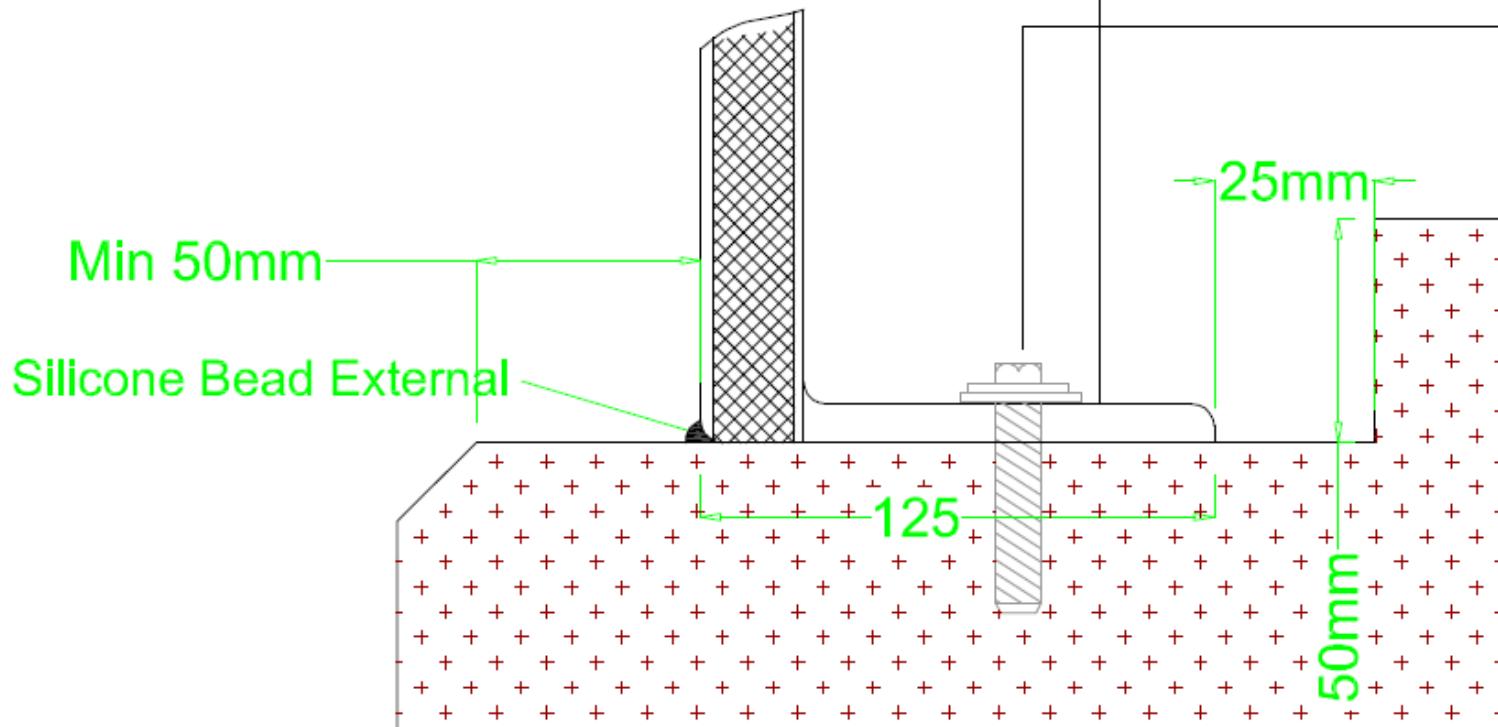

Stepped base detail recommended

M10 Bolts bolted through base flange and into concrete.

A division of Captrad Ltd  
19 Hewitt Business Park | Winstanley Road | Orrell | Wigan  
WN5 7XB | England  
Tel: +44 (0)1695 680010 Fax: +44 (0)1695 680009  
Email: sales@captrad.com | [www.captrad.com](http://www.captrad.com)